


TYPICAL LIMEROCK ROADWAY SECTION

FIGURE 6.01.03-E-3

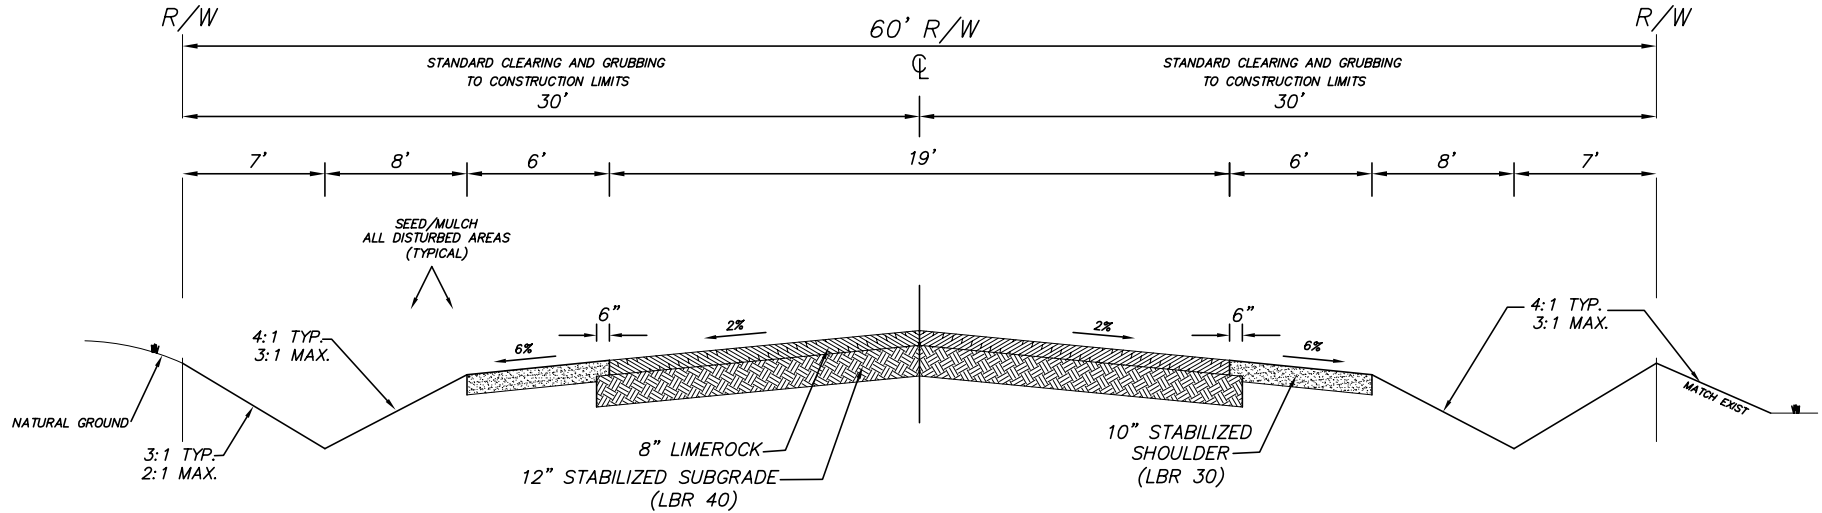

NOTE(S):

FOR ALL LIMEROCK ROADWAY CONSTRUCTION PROJECTS, THE PUBLIC WORKS DEPARTMENT REQUIRES PERIODIC INSPECTIONS AND SHALL BE NOTIFIED 24 HOURS IN ADVANCE AT THE FOLLOWING POINTS DURING CONSTRUCTION: (1) CLEARING, (2) SUBGRADE, (3) LIMEROCK BASE, (4) SEED AND MULCHING, (5) SIGNAGE, AND (6) FINAL CLEAN UP

AS-BUILT DRAWINGS SHALL BE PROVIDED TO THE PUBLIC WORKS DEPARTMENT UPON COMPLETION.
ALL GEOTECHNICAL REPORTS SHALL BE SUBMITTED TO THE PUBLIC WORKS DEPARTMENT DURING CONSTRUCTION.

TAYLOR COUNTY CODE OF ORDINANCES STANDARD DETAILS	TAYLOR COUNTY ENGINEERING DEPARTMENT BOARD OF COUNTY COMMISSIONERS 201 E. GREEN STREET PERRY, FL. 32347 PH: (850) 838-3500 FAX: (850) 838-3501 E-MAIL: county.engineer@taylorcountygov.com	DESIGNED BY K. DUDLEY DRAWN BY K. DUDLEY APPROVED BY BOCC	CODE OF ORDINANCE REFERENCE 42-888 (e) FIGURE NAME LIMEROCK ROADWAY DATE 03/27/2006 SCALE NTS	FIGURE NO. 6.01.03-E-3 SHEET NO. <div style="text-align: center; font-size: 2em; font-weight: bold;">BOCC</div> SHEET 1 of 1
FILE NAME typical_roadway	PLOT DATE 8/22/2006			