


TYPICAL GRADED ROADWAY SECTION

FIGURE 6.01.03-E-4

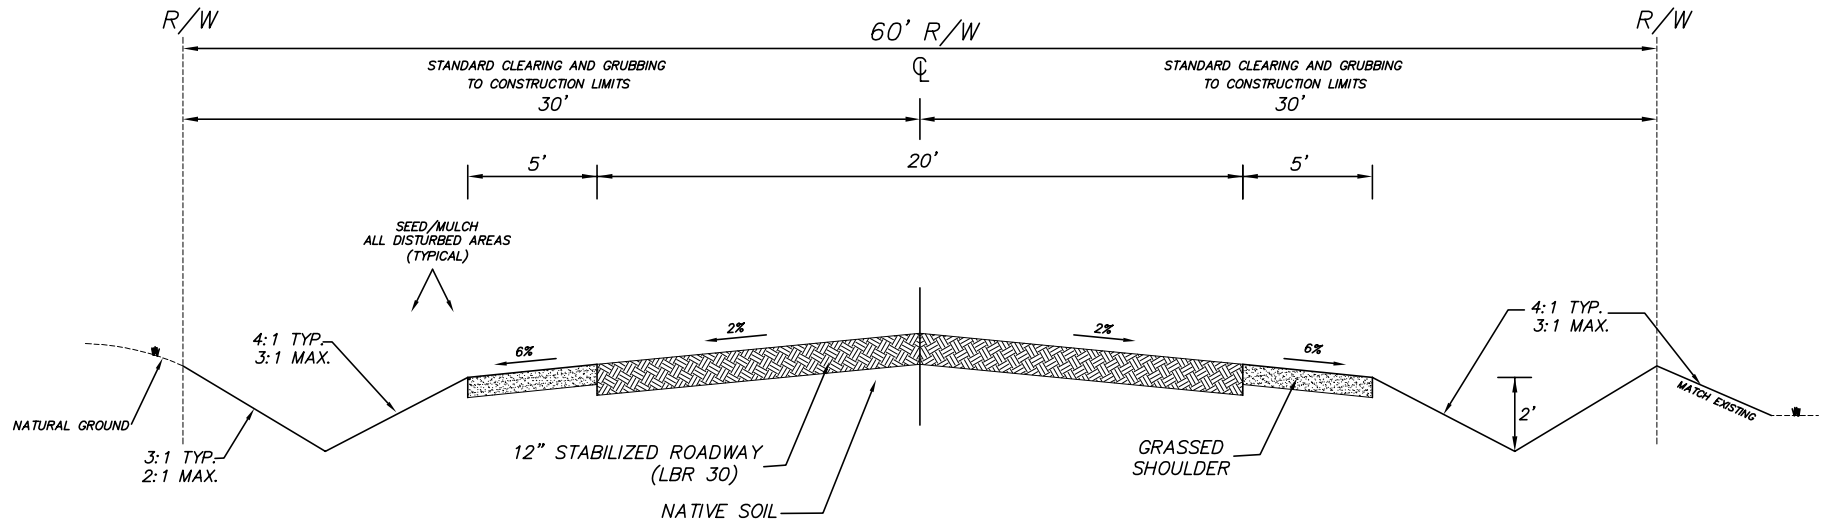

FOR ALL ROADWAY CONSTRUCTION PROJECTS, THE PUBLIC WORKS DEPARTMENT REQUIRES PERIODIC INSPECTIONS AND SHALL BE NOTIFIED 24 HOURS IN ADVANCE AT THE FOLLOWING POINTS DURING CONSTRUCTION: (1) CLEARING, (2) GRADING, (3) SUBGRADE, (4) SEED AND MULCHING (5) SIGNAGE, AND (6) FINAL CLEAN UP

AS-BUILT DRAWINGS SHALL BE PROVIDED TO THE PUBLIC WORKS DEPARTMENT UPON COMPLETION. ALL GEOTECHNICAL REPORTS SHALL BE SUBMITTED TO THE PUBLIC WORKS DEPARTMENT DURING CONSTRUCTION.

TAYLOR COUNTY CODE OF ORDINANCES STANDARD DETAILS		TAYLOR COUNTY ENGINEERING DEPARTMENT BOARD OF COUNTY COMMISSIONERS 201 E. GREEN STREET PERRY, FL. 32347 PH: (850) 838-3500 FAX: (850) 838-3501 E-MAIL: county.engineer@taylorcountygov.com		DESIGNED BY	CODE OF ORDINANCE REFERENCE	FIGURE NO.
				K. DUDLEY	42-888	6.01.03-E-4
FILE NAME typical_roadway		PLOT DATE 9/13/2006		DRAWN BY	FIGURE NAME	SHEET NO.
				K. DUDLEY	GRADED ROADWAY	BOCC
		APPROVED BY	DATE	SCALE		
		BOCC	9/6/2006	NTS		
				BOCC SHEET 1 of 1		