


TYPICAL ONE-WAY PAVED ROADWAY SECTION

FIGURE 6.01.03-E-2A

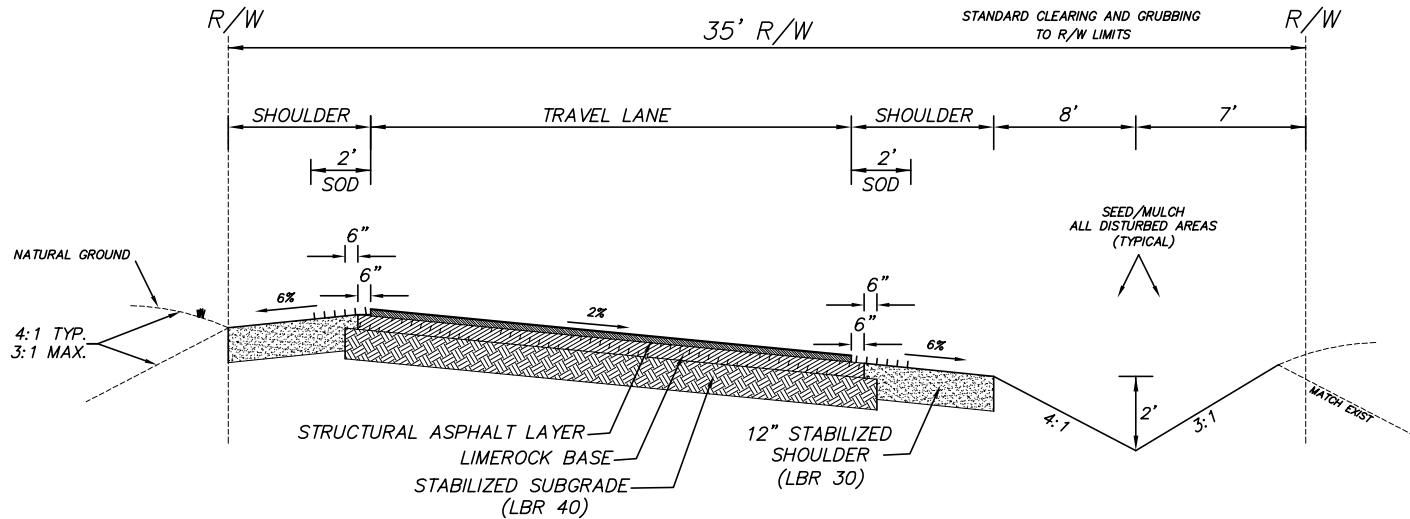

COMPONENT	AVERAGE ANNUAL DAILY TRAFFIC VOLUME
ASPHALT (TYPE S OR SP)	1.50"
LIMEROCK THICKNESS	6"
SUBGRADE THICKNESS	12"
SHOULDER WIDTH	4'
LANE WIDTH	12'

TABLE APPLICABLE TO ONE (1) LANE RURAL HIGHWAYS WITH AADT <500, POSTED SPEED <30 MPH. PROJECTS NOT MEETING THESE CONDITIONS MUST BE SUBMITTED FOR REVIEW AND APPROVAL.

TABLE VALUES ARE MINIMUMS TO BE USED WITH FIGURE 6.01.03-E-2A AND MAY BE REVISED DUE TO PROJECT SPECIFICS.

NOTE(S):

FOR ALL ROADWAY CONSTRUCTION PROJECTS, THE PUBLIC WORKS DEPARTMENT REQUIRES PERIODIC INSPECTIONS AND SHALL BE NOTIFIED 24 HOURS IN ADVANCE AT THE FOLLOWING POINTS DURING CONSTRUCTION: (1) CLEARING, (2) SUBGRADE, (3) LIMEROCK BASE, (4) PAVING, (5) SEED AND MULCHING, (6) STRIPING AND SIGNAGE, AND (7) FINAL CLEAN UP

AS-BUILT DRAWINGS SHALL BE PROVIDED TO THE PUBLIC WORKS DEPARTMENT UPON COMPLETION.

ALL GEOTECHNICAL REPORTS SHALL BE SUBMITTED TO THE PUBLIC WORKS DEPARTMENT DURING CONSTRUCTION.

TAYLOR COUNTY CODE OF ORDINANCES STANDARD DETAILS	TAYLOR COUNTY ENGINEERING DEPARTMENT BOARD OF COUNTY COMMISSIONERS 201 E. GREEN STREET PERRY, FL. 32347 PH: (850) 838-3500 FAX: (850) 838-3501 E-MAIL: county.engineer@taylorcountygov.com	DESIGNED BY K. DUDLEY	CODE OF ORDINANCE REFERENCE 42-888 (e)	FIGURE NO. 6.01.03-E-2A
		DRAWN BY K. DUDLEY	FIGURE NAME ONE-WAY PAVED ROADWAY	SHEET NO. 1
FILE NAME typical_roadway	PLOT DATE 8/22/2006	APPROVED BY BOCC	DATE 3/27/2006	SCALE NTS