


# TYPICAL TWO-WAY PAVED ROADWAY SECTION

FIGURE 6.01.03-E-2

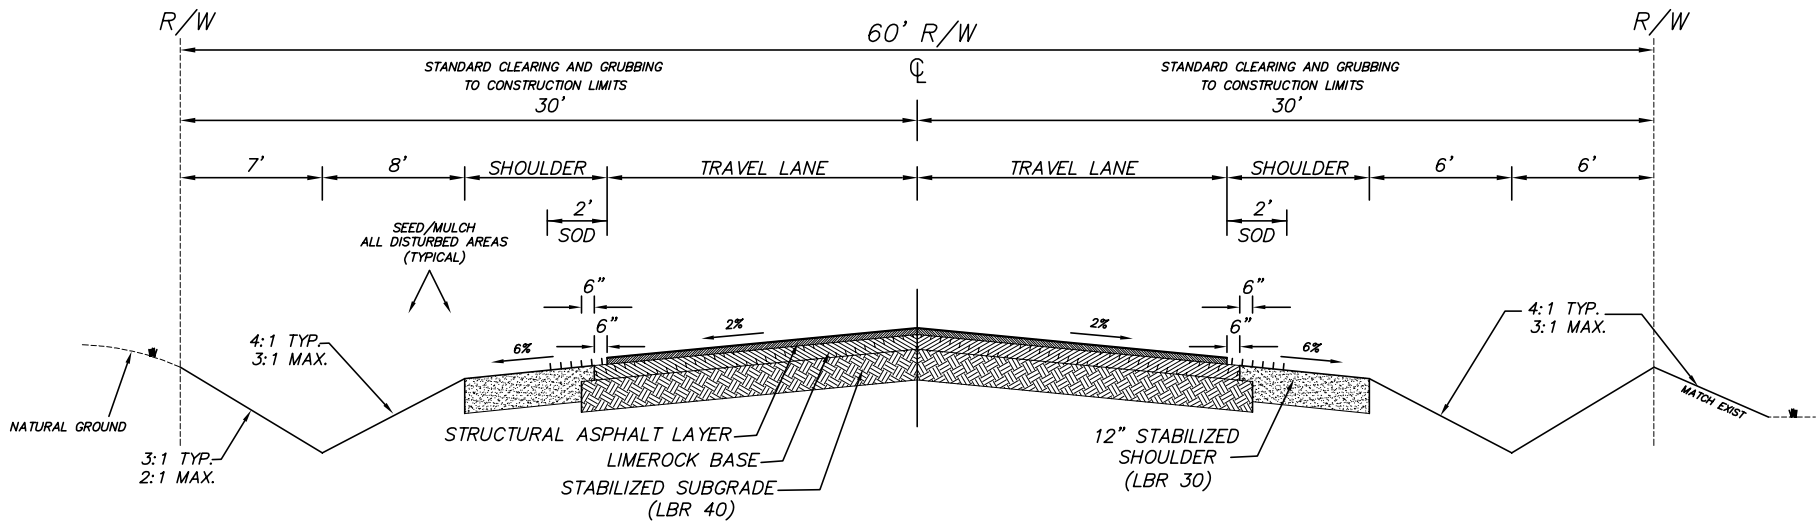

COMPONENT	AVERAGE ANNUAL DAILY TRAFFIC VOLUME			
	0 ~ 500	501 ~ 1,000	1,001 ~ 1,500	1,501 ~ 2,000
ASPHALT (TYPE S OR SP)	1.50"	2.00"	2.00"	2.50"
LIMEROCK THICKNESS	6"	6"	8"	10"
SUBGRADE THICKNESS	12"	12"	12"	12"
SHOULDER WIDTH	6'	6'	8'	8'
LANE WIDTH	9'	10'	11'	12'

TABLE APPLICABLE TO TWO (2) LANE RURAL HIGHWAYS WITH AADT <2000, PROJECTS NOT MEETING THESE CONDITIONS MUST BE SUBMITTED FOR REVIEW AND APPROVAL.

TABLE VALUES ARE MINIMUMS TO BE USED WITH FIGURE 6.01.03-E-2 AND MAY BE REVISED DUE TO PROJECT SPECIFICS.

ALL COLLECTOR ROADS SHALL BE MINIMUM 20' WIDTH WITH 8' SHOULDERS.

**NOTE(S):**

FOR ALL ROADWAY CONSTRUCTION PROJECTS, THE PUBLIC WORKS DEPARTMENT REQUIRES PERIODIC INSPECTIONS AND SHALL BE NOTIFIED 24 HOURS IN ADVANCE AT THE FOLLOWING POINTS DURING CONSTRUCTION: (1) CLEARING, (2) SUBGRADE, (3) LIMEROCK BASE, (4) PAVING, (5) SEED AND MULCHING, (6) STRIPING AND SIGNAGE, AND (7) FINAL CLEAN UP

AS-BUILT DRAWINGS SHALL BE PROVIDED TO THE PUBLIC WORKS DEPARTMENT UPON COMPLETION.

ALL GEOTECHNICAL REPORTS SHALL BE SUBMITTED TO THE PUBLIC WORKS DEPARTMENT DURING CONSTRUCTION.

TAYLOR COUNTY CODE OF ORDINANCES STANDARD DETAILS		<b>TAYLOR COUNTY ENGINEERING DEPARTMENT</b> <b>BOARD OF COUNTY COMMISSIONERS</b> 201 E. GREEN STREET PERRY, FL. 32347 PH: (850) 838-3500 FAX: (850) 838-3501 E-MAIL: county.engineer@taylorcountygov.com		DESIGNED BY K. DUDLEY	CODE OF ORDINANCE REFERENCE 42-888 (e)	FIGURE NO. 6.01.03-E-2
FILE NAME typical_roadway	PLOT DATE 8/22/2006			DRAWN BY K. DUDLEY	FIGURE NAME TWO-WAY PAVED ROADWAY	
				APPROVED BY BOCC	DATE 3/27/2006	SCALE NTS
						SHEET NO. 1 SHEET 1 of 1